


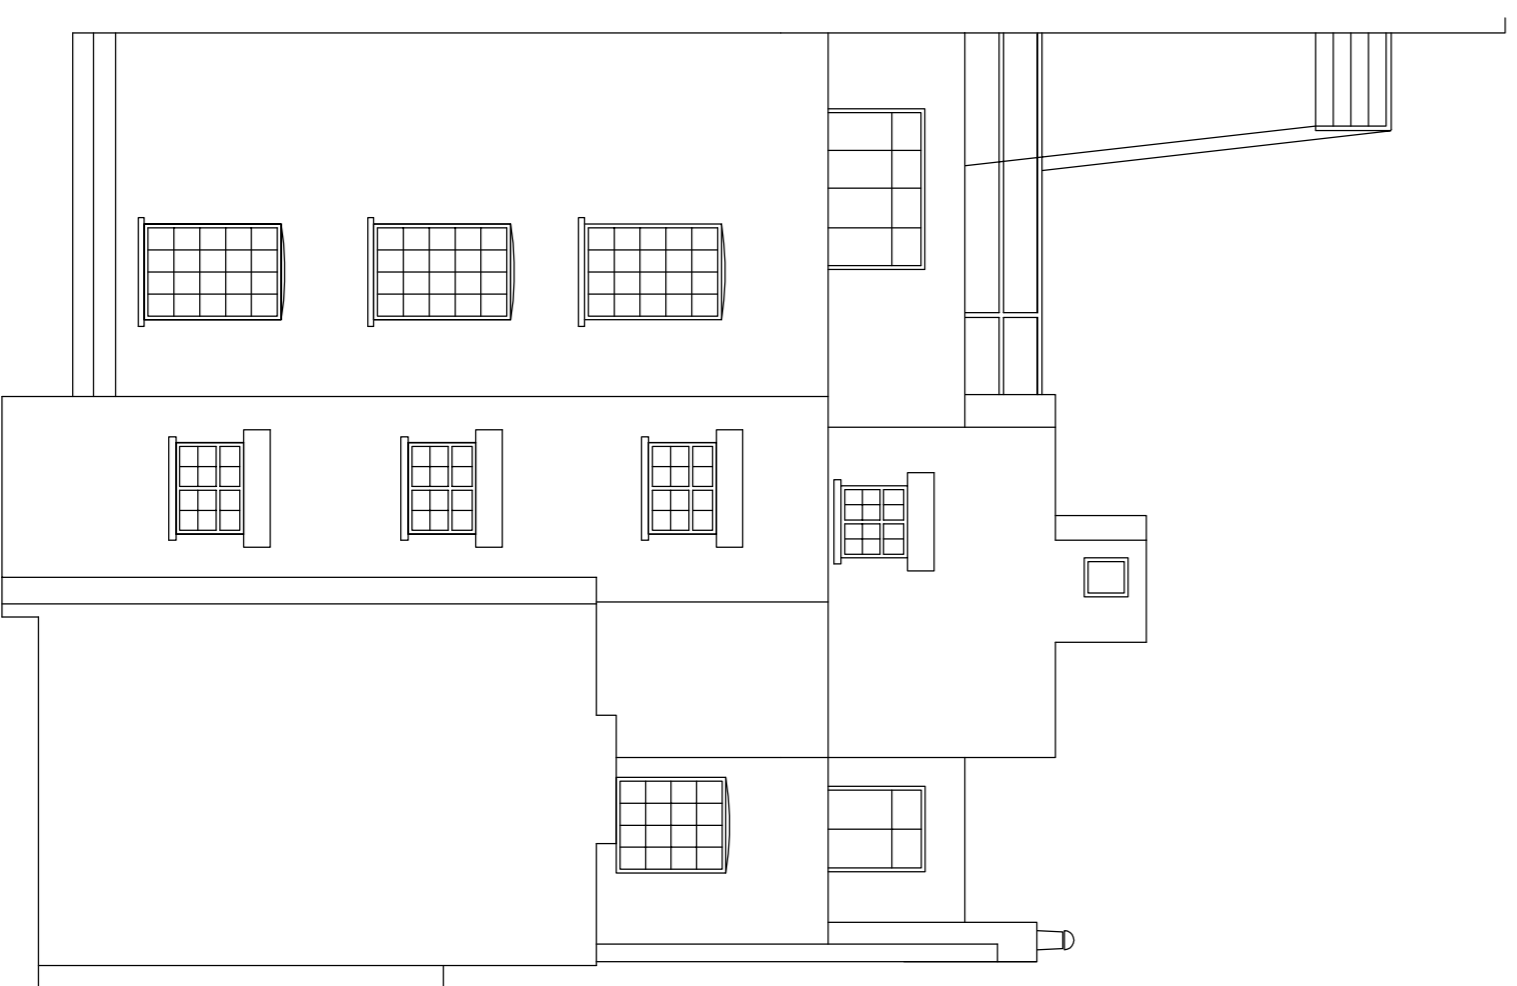

ELEVATION 1



ELEVATION 2

Drawn by:- JT Surveyed by:- TD Checked by:- TD

Date: April 2008

Scale:- 1:100

Drawing Number: ALS/100/07  
Elevation 1&2

Client: An Architect

Project: London  
W1

Surveyed by:-

**ALS** Ltd

Anglia Land Surveys

39b, Thoroughfare,  
Halesworth, Suffolk, IP19 8AR


Head Office (01986) 873068

CAD Office (01986) 874057

Fax (01986) 872152

mailto:anglialandsurveys.com

http://www.anglialandsurveys.com

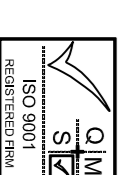

Website: <http://www.anglialandsurveys.com>